


AIRPORT DATA		
	EXISTING	FUTURE
AIRPORT SERVICE LEVEL (NPIAS)	Transport	No Change
AIRPORT REFERENCE CODE	C-III	C-IV
CRITICAL AIRCRAFT	Boeing BusJet 2	Boeing 767-300
AIRPORT REFERENCE POINT (A)	Latitude 33° 37' 35.999" N Longitude 116° 09' 34.751" W	Latitude 33° 37' 31.339" N Longitude 116° 09' 33.585" W
AIRPORT ELEVATION (Above Mean Sea Level)	-114'	-115'
MEAN MAX. TEMP. (Hottest Month)	108° F (July)	No Change
AIRPORT AND TERMINAL NAVIGATIONAL AIDS	GPS/VORTAC	No Change
GPS APPROACH ESTABLISHED	Yes	No Change
AIRPORT ACREAGE	Fee Simple Easement 1743.50 0	1880.50 No Change
AIRCRAFT PARKING SPACES	Tiedowns Hangars Box Hangars Helicopter Spaces 43 50 33 0	133 184 56 4

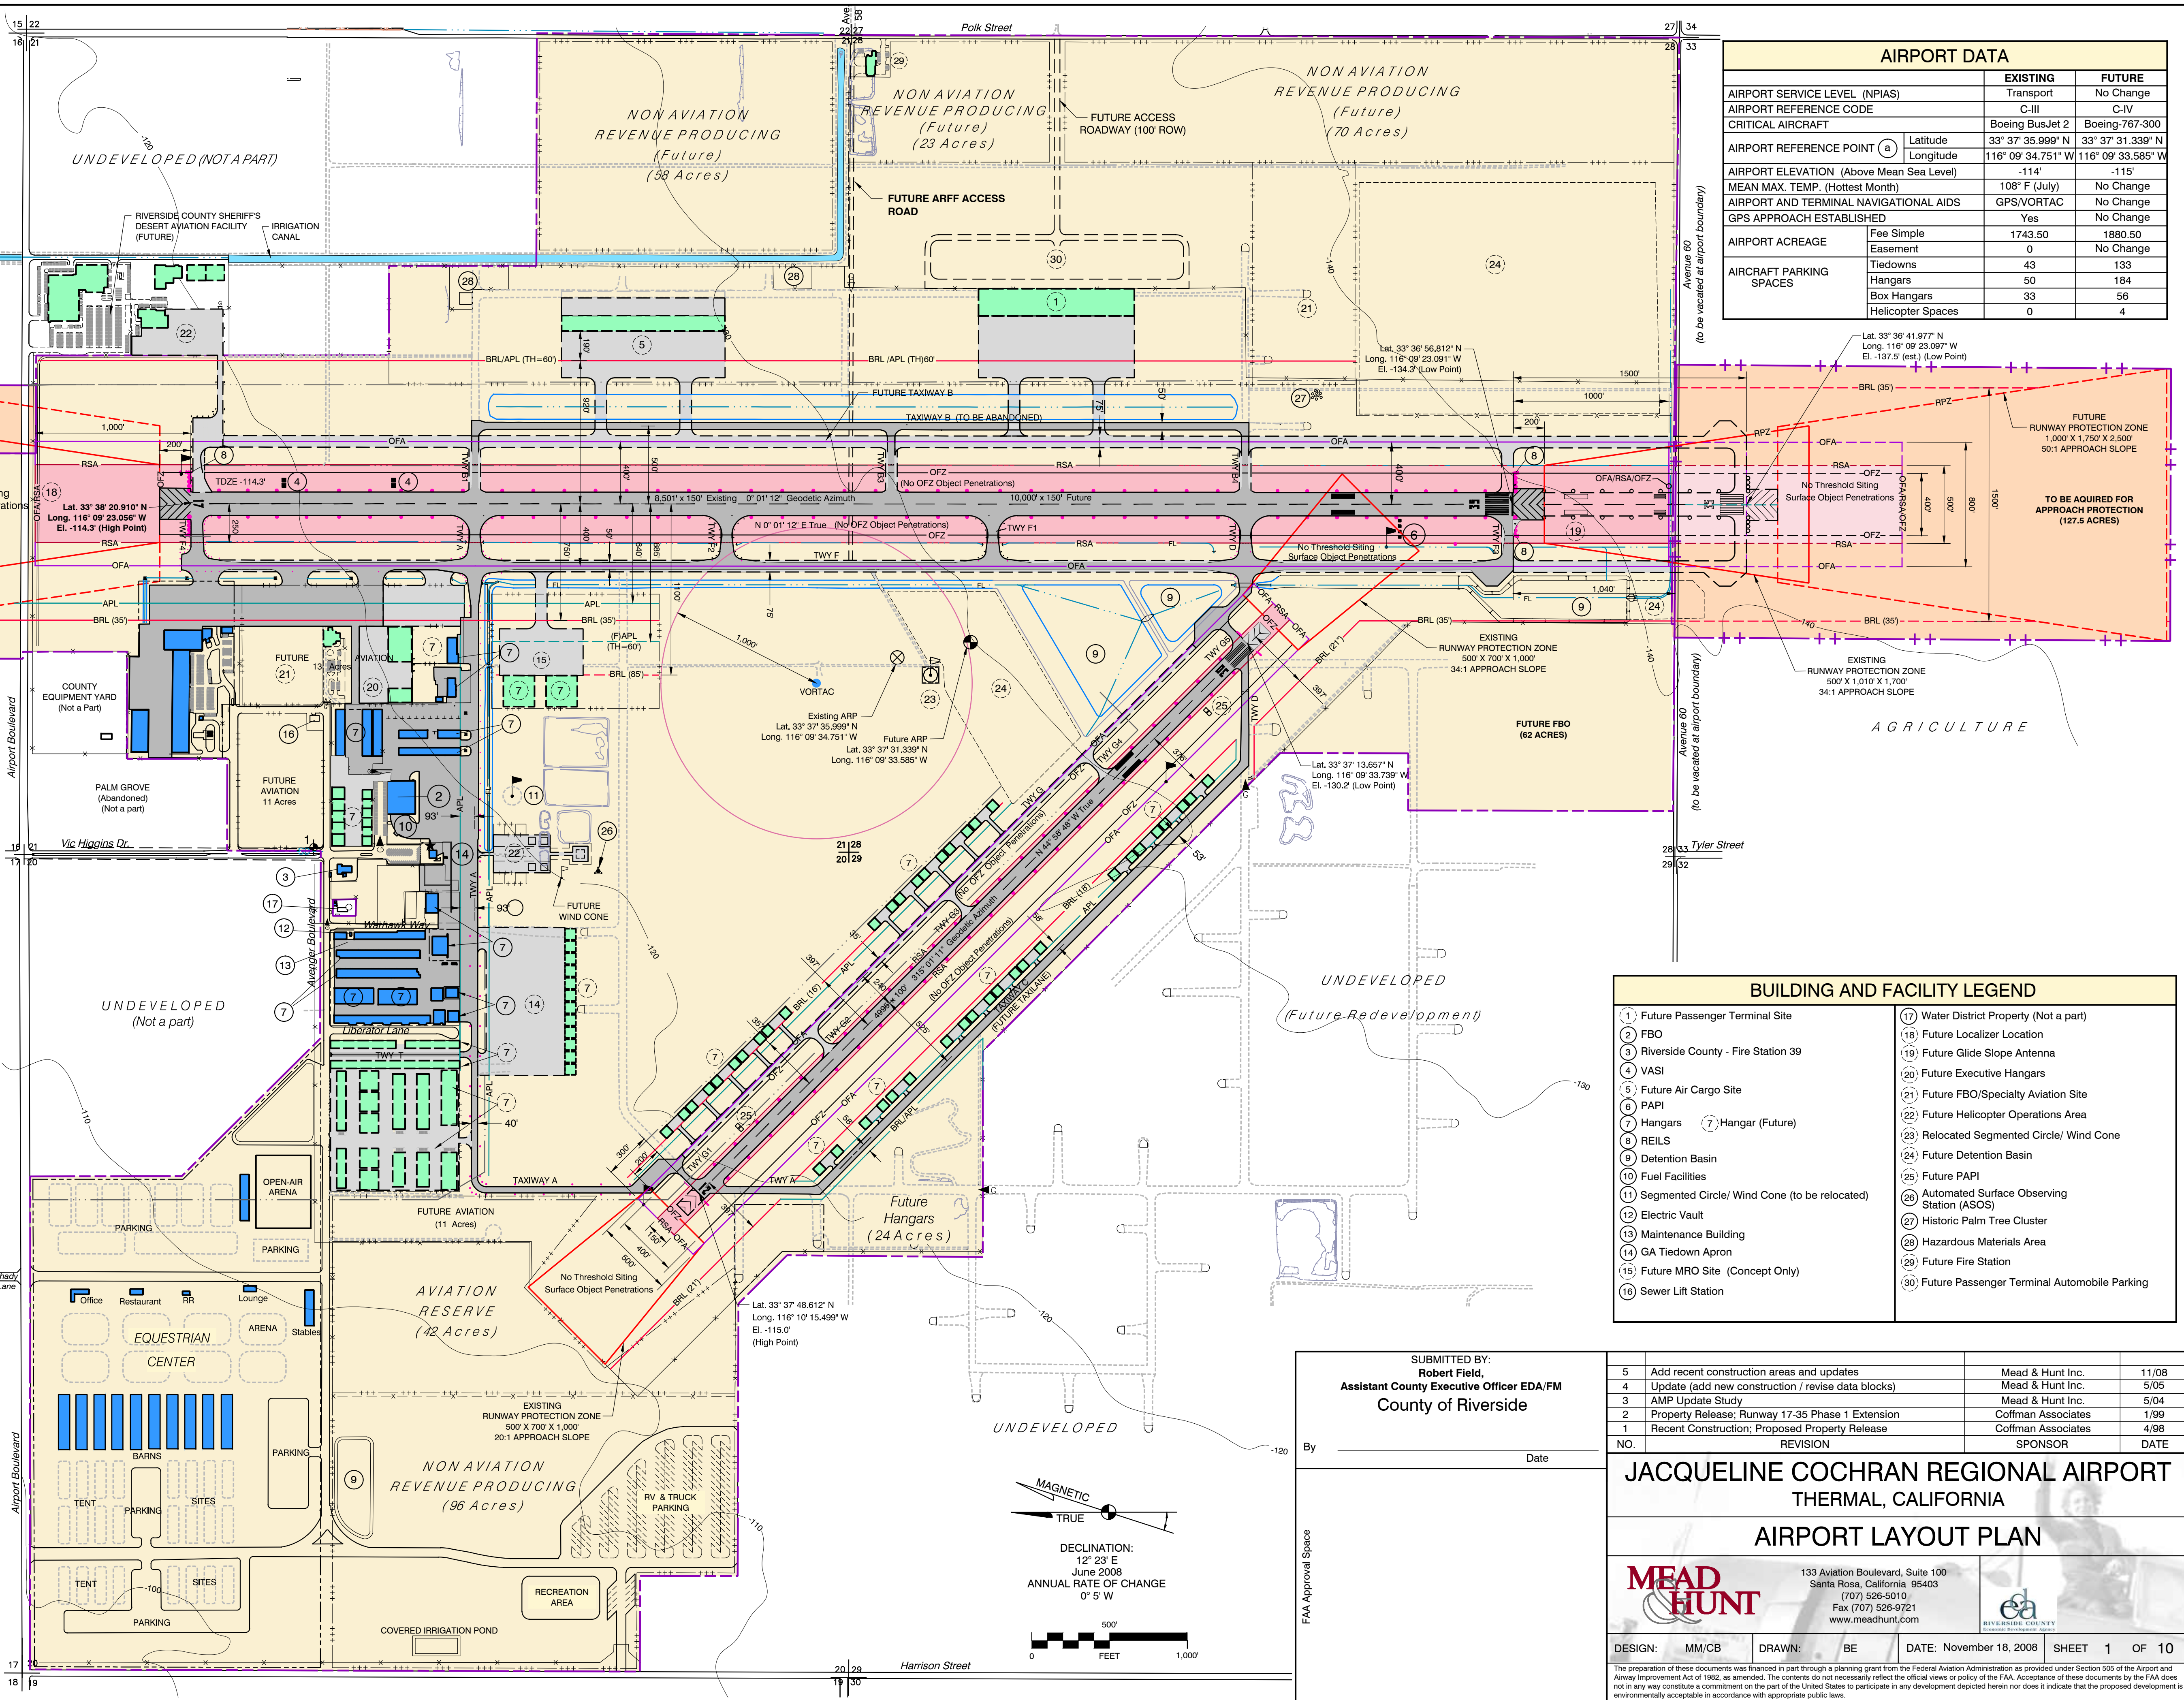

DRAWING LEGEND		
	EXISTING	FUTURE
ACTIVE AIRFIELD PAVEMENT	[Symbol]	[Symbol]
GRAVEL ROAD	[Symbol]	N/A
PAVED ROAD	[Symbol]	[Symbol]
AIRPORT PROPERTY	[Symbol]	[Symbol]
SURPLUS AIRPORT PROPERTY	[Symbol]	N/A
OTHER PROPERTY LINES	[Symbol]	[Symbol]
AVIGATION EASEMENT	[Symbol]	[Symbol]
INTERNAL BOUNDARY (lease, R.O.W., etc.)	[Symbol]	[Symbol]
RUNWAY SAFETY AREA	RSA	RSA
AIRCRAFT PARKING LIMIT	APL	APL
BUILDING RESTRICTION LINE	BRL	BRL
RUNWAY PROTECTION ZONE	RPZ	RPZ
OBJECT FREE AREA	OFA	OFA
OBSTACLE FREE ZONE	OFZ	OFZ
THRESHOLD SITING SURFACE	TSS	N/A
BUILDING	[Symbol]	[Symbol]
BUILDING TO BE REMOVED	N/A	[Symbol]
BUILDING TO BE RELOCATED	N/A	[Symbol]
FENCE	[Symbol]	[Symbol]
VEHICLE GATE/PEDESTRIAN GATE	[Symbol]	N/A
WIND CONE	[Symbol]	N/A
AIRFIELD LIGHTS: SINGLE/GROUP/FLASHING	[Symbol]	[Symbol]
BEACON	[Symbol]	N/A
UTILITY POLE	[Symbol]	[Symbol]
TOPOGRAPHIC CONTOURS	[Symbol]	N/A
MONUMENT	[Symbol]	N/A
WATERWAY / CULVERT	[Symbol]	N/A
CHANNEL	[Symbol]	N/A
AIRPORT REFERENCE POINT	[Symbol]	[Symbol]
SECTION CORNER	[Symbol]	N/A

MONUMENTS		
NO.	DESCRIPTION	ELEVATION
1+	BRASS DISC S-753	-114.51

BUILDING AND FACILITY LEGEND			
1	Future Passenger Terminal Site	17	Water District Property (Not a part)
2	FBO	18	Future Localizer Location
3	Riverside County - Fire Station 39	19	Future Glide Slope Antenna
4	VASI	20	Future Executive Hangars
5	Future Air Cargo Site	21	Future FBO/Specialty Aviation Site
6	PAPI	22	Future Helicopter Operations Area
7	Hangars (Future)	23	Relocated Segmented Circle/ Wind Cone
8	REILS	24	Future Detention Basin
9	Detention Basin	25	Future PAPI
10	Fuel Facilities	26	Automated Surface Observing Station (ASOS)
11	Segmented Circle/ Wind Cone (to be relocated)	27	Historic Palm Tree Cluster
12	Electric Vault	28	Hazardous Materials Area
13	Maintenance Building	29	Future Fire Station
14	GA Tiedown Apron	30	Future Passenger Terminal Automobile Parking
15	Future MRO Site (Concept Only)		
16	Sewer Lift Station		

SUBMITTED BY:
Robert Field,
Assistant County Executive Officer EDA/FM
County of Riverside

NO.	REVISION	SPONSOR	DATE
5	Add recent construction areas and updates	Mead & Hunt Inc.	11/08
4	Update (add new construction / revise data blocks)	Mead & Hunt Inc.	5/05
3	AMP Update Study	Mead & Hunt Inc.	5/04
2	Property Release; Runway 17-35 Phase 1 Extension	Coffman Associates	1/99
1	Recent Construction; Proposed Property Release	Coffman Associates	4/98

JACQUELINE COCHRAN REGIONAL AIRPORT
THERMAL, CALIFORNIA

AIRPORT LAYOUT PLAN

133 Aviation Boulevard, Suite 100
Santa Rosa, California 95403
(707) 528-5010
Fax (707) 528-9721
www.meadhunt.com

DESIGN: MM/CB DRAWN: BE DATE: November 18, 2008 SHEET 1 OF 10